


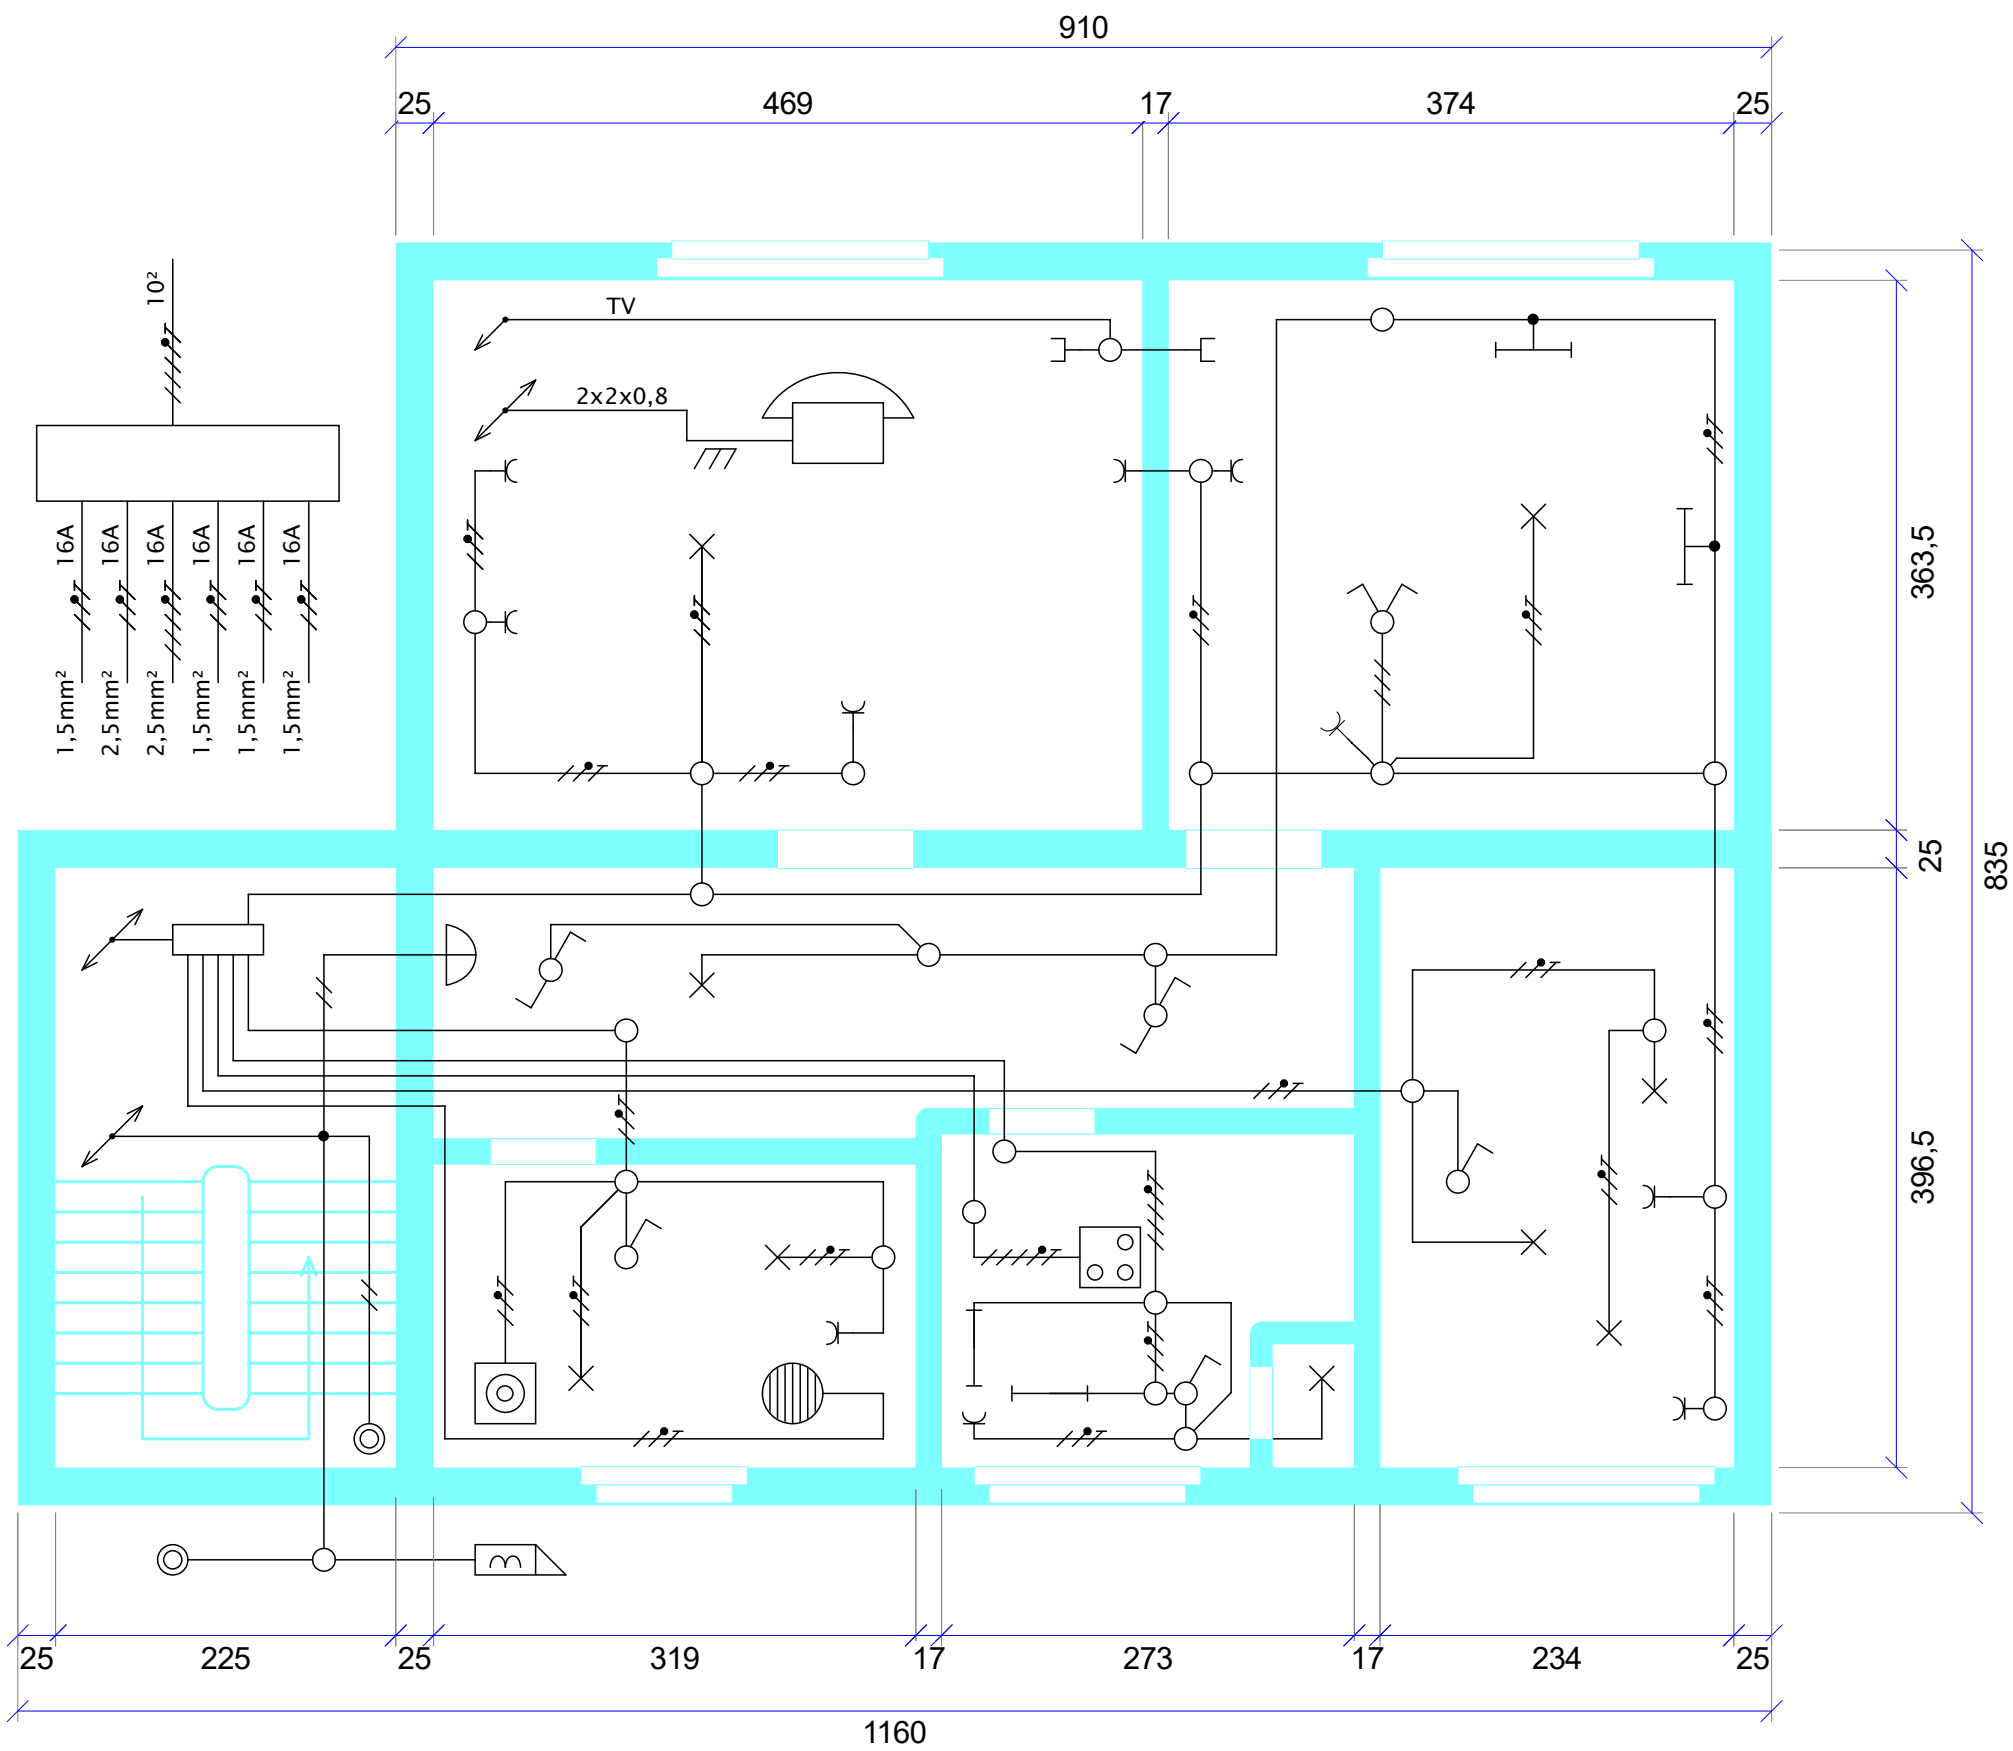

Ruimtestaat		
Code	Ruimtenaam	Oppervlakte (m²)
1.01	Woonkamer	17,50
1.02	Slaapkamer	13,59
1.03	Gang	6,20
1.04	Badkamer	7,66
1.05	Keuken	6,55
1.06	Kinderkamer	9,28
1.07	WC	0,99
Totale woonoppervlakte		61,77

